




OUTSIDE

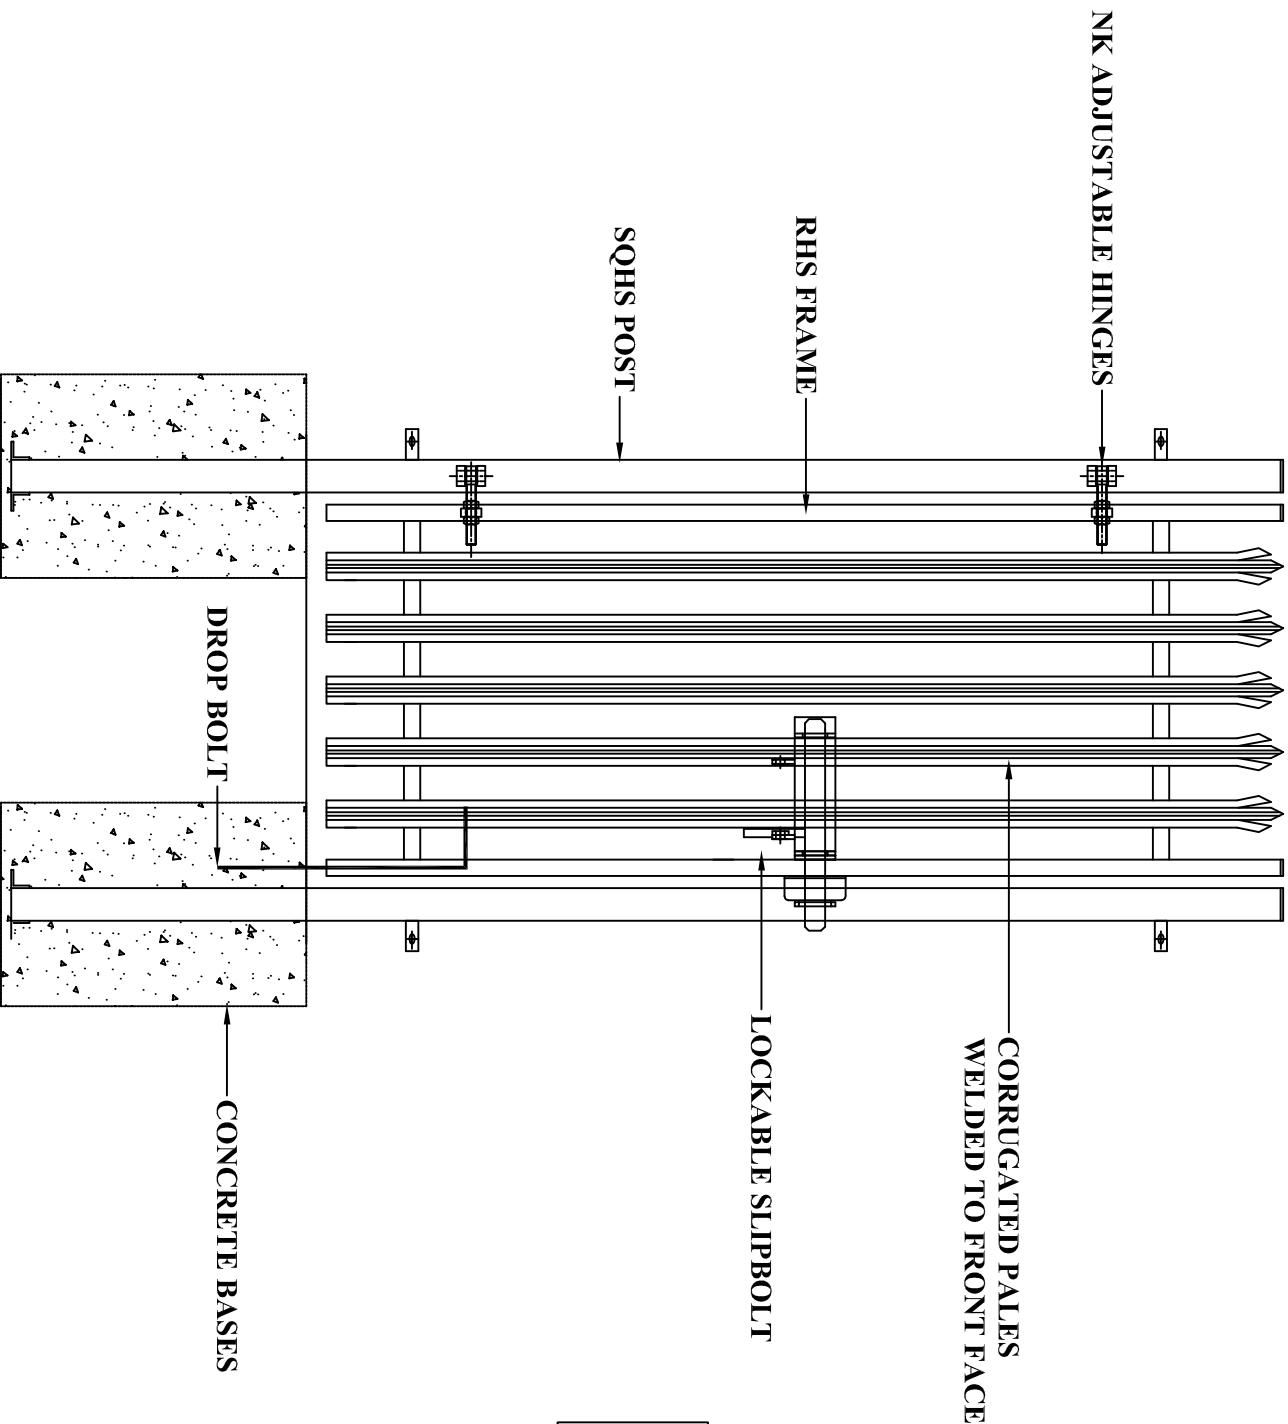

**PLEASE NOTE:**  
 THIS DRAWING IS A TYPICAL REPRESENTATION  
 FOR FULL SYSTEM DETAIL REFER TO  
 SPEC GENERATOR / BROCHURE

RHS VERTICAL BRACES  
 ADDED AS GATE WIDTHS  
 INCREASE EVERY 1.5 M

**NK PALISEC SINGLE GATE**

**DWG No - NK / PALIS / 6**

THIS DRAWING IS A TYPICAL REPRESENTATION AND MUST NOT BE SCALED.

**NKFENCING**

**Belfast office**  
 40 Tallack Road  
 Carrackeigis  
 Co. Antrim  
 BT38 7NU  
 t: 028 9335 1172  
 f: 028 9336 4336  
 e: [mail@nkfencing.com](mailto:mail@nkfencing.com)  
 w: [www.nkfencing.com](http://www.nkfencing.com)

**Dublin office**  
 Backswinton  
 Leixlip  
 Co. Dublin  
 Ireland  
 t: 01 6289000  
 f: 01 6245465  
 e: [mail@nkfencing.ie](mailto:mail@nkfencing.ie)  
 w: [www.nkfencing.com](http://www.nkfencing.com)